


# Wireless- Figure 1W

Seaver Science Library First Floor  
 Wireless Network - Measured 8/28/03  
 (Based on 0-5 scale; 0 = no signal)

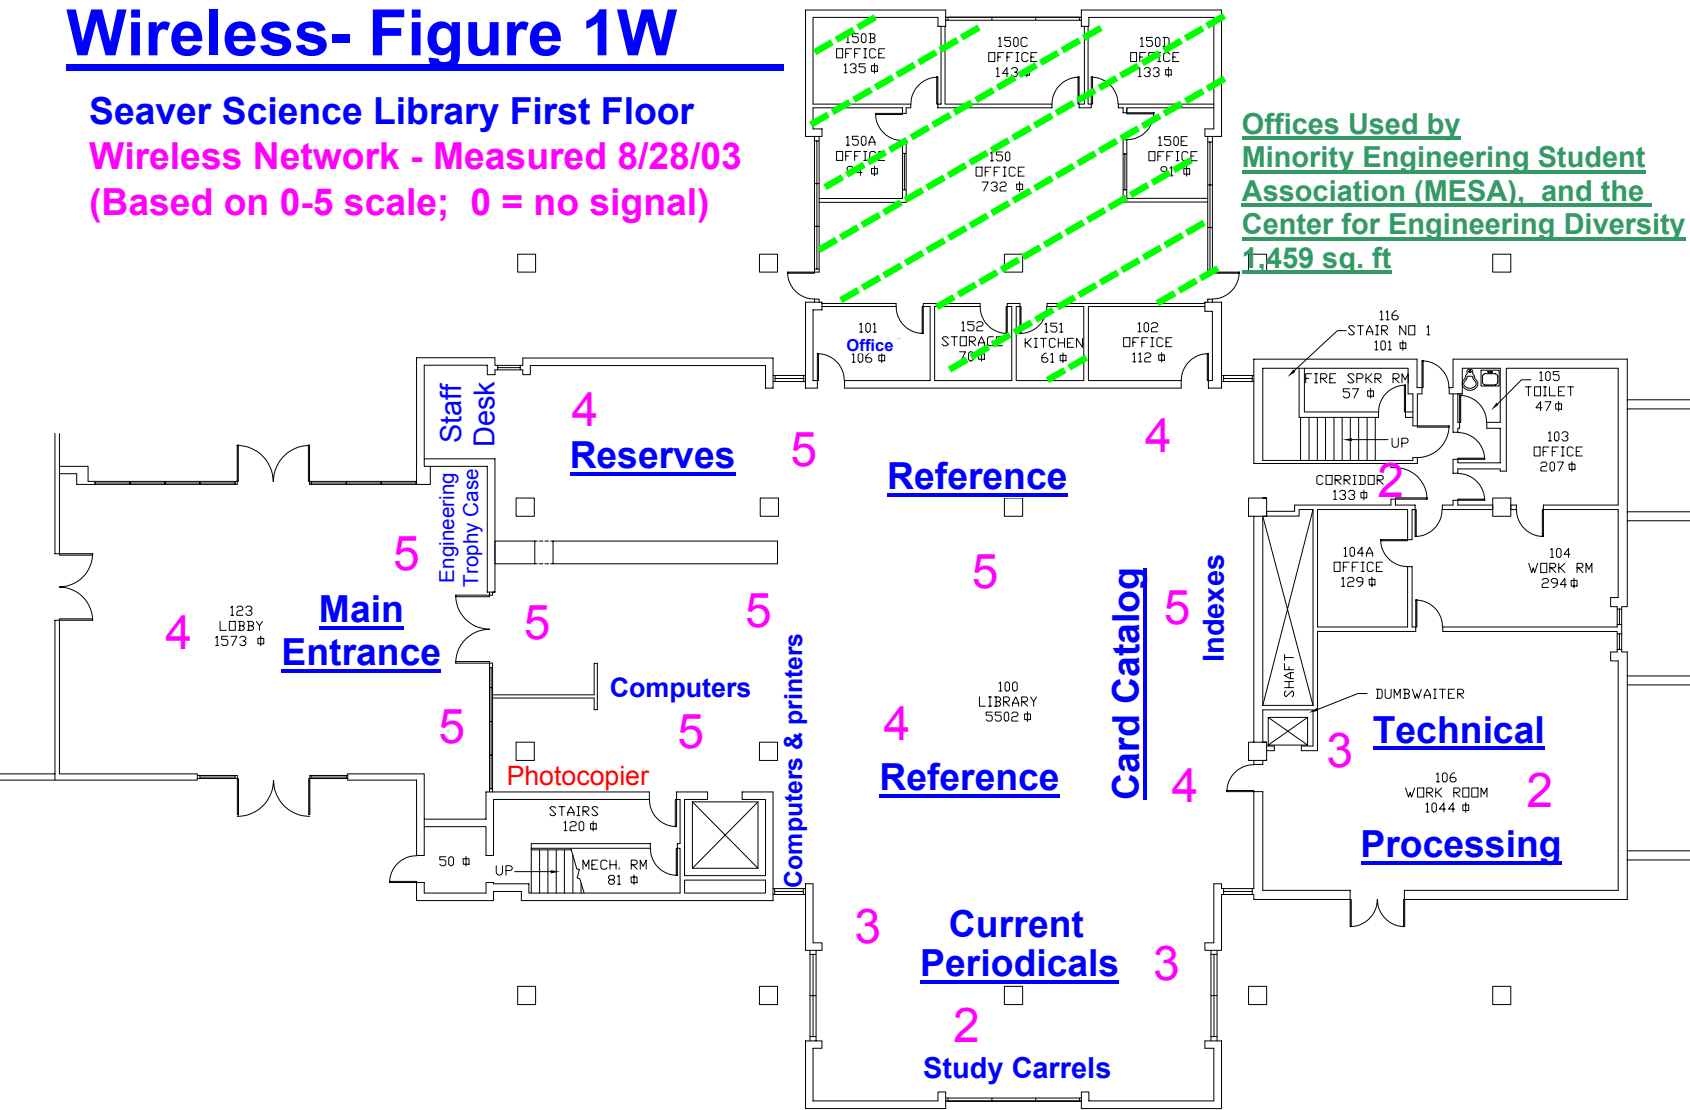

Offices Used by  
 Minority Engineering Student  
 Association (MESA), and the  
 Center for Engineering Diversity  
 1,459 sq. ft

SEAVER SCIENCE  
 LIBRARY  
 910 BLOOM WALK  
 LOS ANGELES, CA 90089




Facilities Management  
 Services

941 West 35th Street POA106C  
 Los Angeles, CA. 90089-0631  
 (213) 740-6977

Revisions	3) 04/02 2) 09/00 1) 02/97
Date	03/08/94
Drawn	CMH
Checked	_____
Project No.	049 SSL
Drawing:	G:\OPERATING\049SSL\A-FL2.dwg

FIRST  
 FLOOR  
 PLAN

SCALE: 1/8"=1'-0"  
 Sheet No. A.1

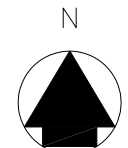

## SEAVER SCIENCE LIBRARY FIRST FLOOR PLAN

SCALE: 1/8" = 1' - 0"

8,853 ASSIGNABLE SQFT.  
 1,891 NON-ASSIGNABLE SQFT.  
 12,065 FLOOR GROSS SQFT.  
 26,504 BLDG. ASSIGNABLE SQFT.  
 4,869 BLDG. NON-ASSIGNABLE SQFT.  
 35,726 BLDG. GROSS SQFT.