


Wireless - Figure 3W

Seaver Science Library 3rd Floor


Wireless Network - Measured 8/28/03
(Based on 0-5 scale; 0 = no signal)

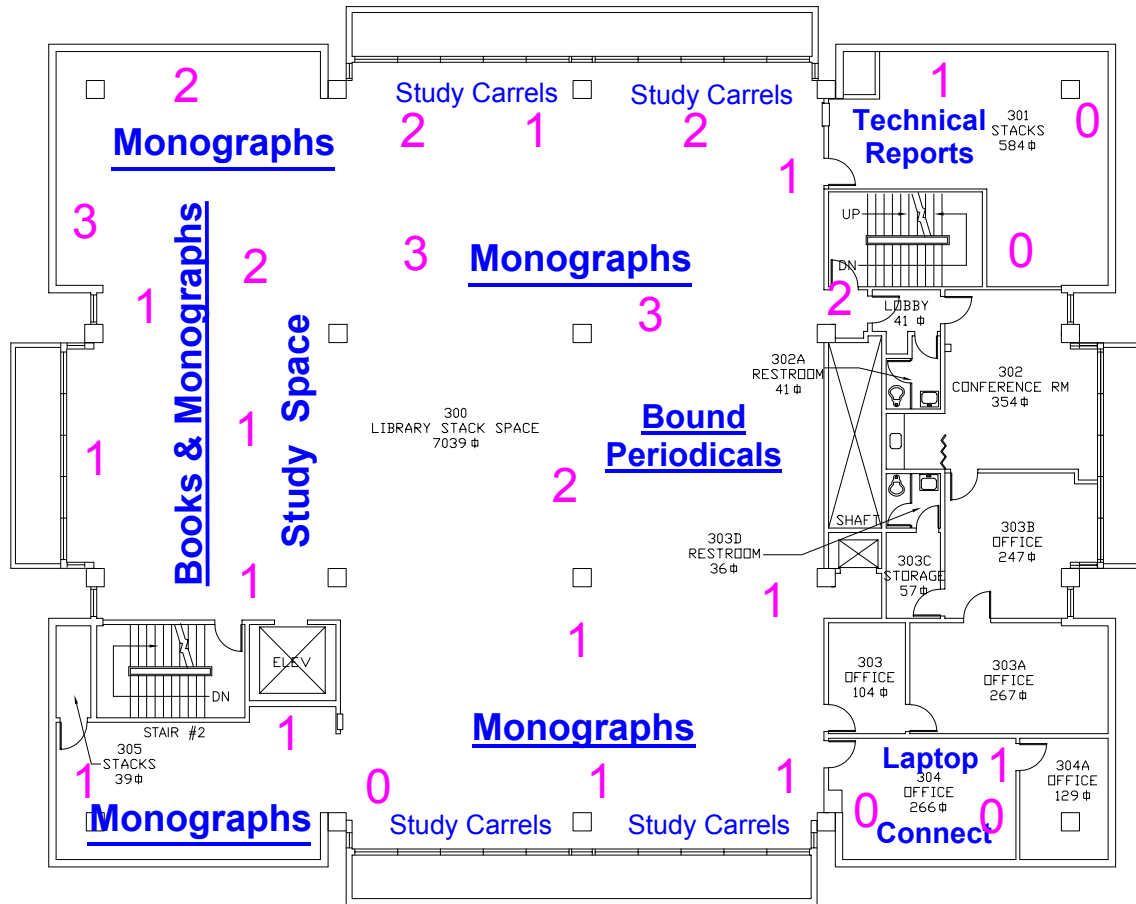

SEAVER SCIENCE LIBRARY THIRD FLOOR PLAN

SCALE: 1/8" = 1'-0"

9,086 ASSIGNABLE SQFT.
118 NON-ASSIGNABLE SQFT.
10,403 FLOOR GROSS SQFT.
26,504 BLDG. ASSIGNABLE SQFT.
4,869 BLDG. NON-ASSIGNABLE SQFT.
35,726 BLDG. GROSS SQFT.

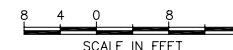

SEAVER SCIENCE
LIBRARY
910 BLOOM WALK
LOS ANGELES, CA 90089



Facilities Management
Services

941 West 35th Street POA106C
Los Angeles, CA. 90089-0831
(213) 740-6977

Revisions	3) 04/02 2) 09/00 1) 02/97
Date	03/08/94
Drawn	CMH
Checked	-----
Project No.	049 SSL
Drawing:	G:\OPERATING\0408SS\A-PL2.dwg

THIRD
FLOOR
PLAN

SCALE: 1/8"=1'-0"
Sheet No. A.1

